



REMUERA  
GOLF CLUB (INC.)


(Established 1935)

# 14

## Par 4

320 300 286 257

(Existing - 350 336 290)

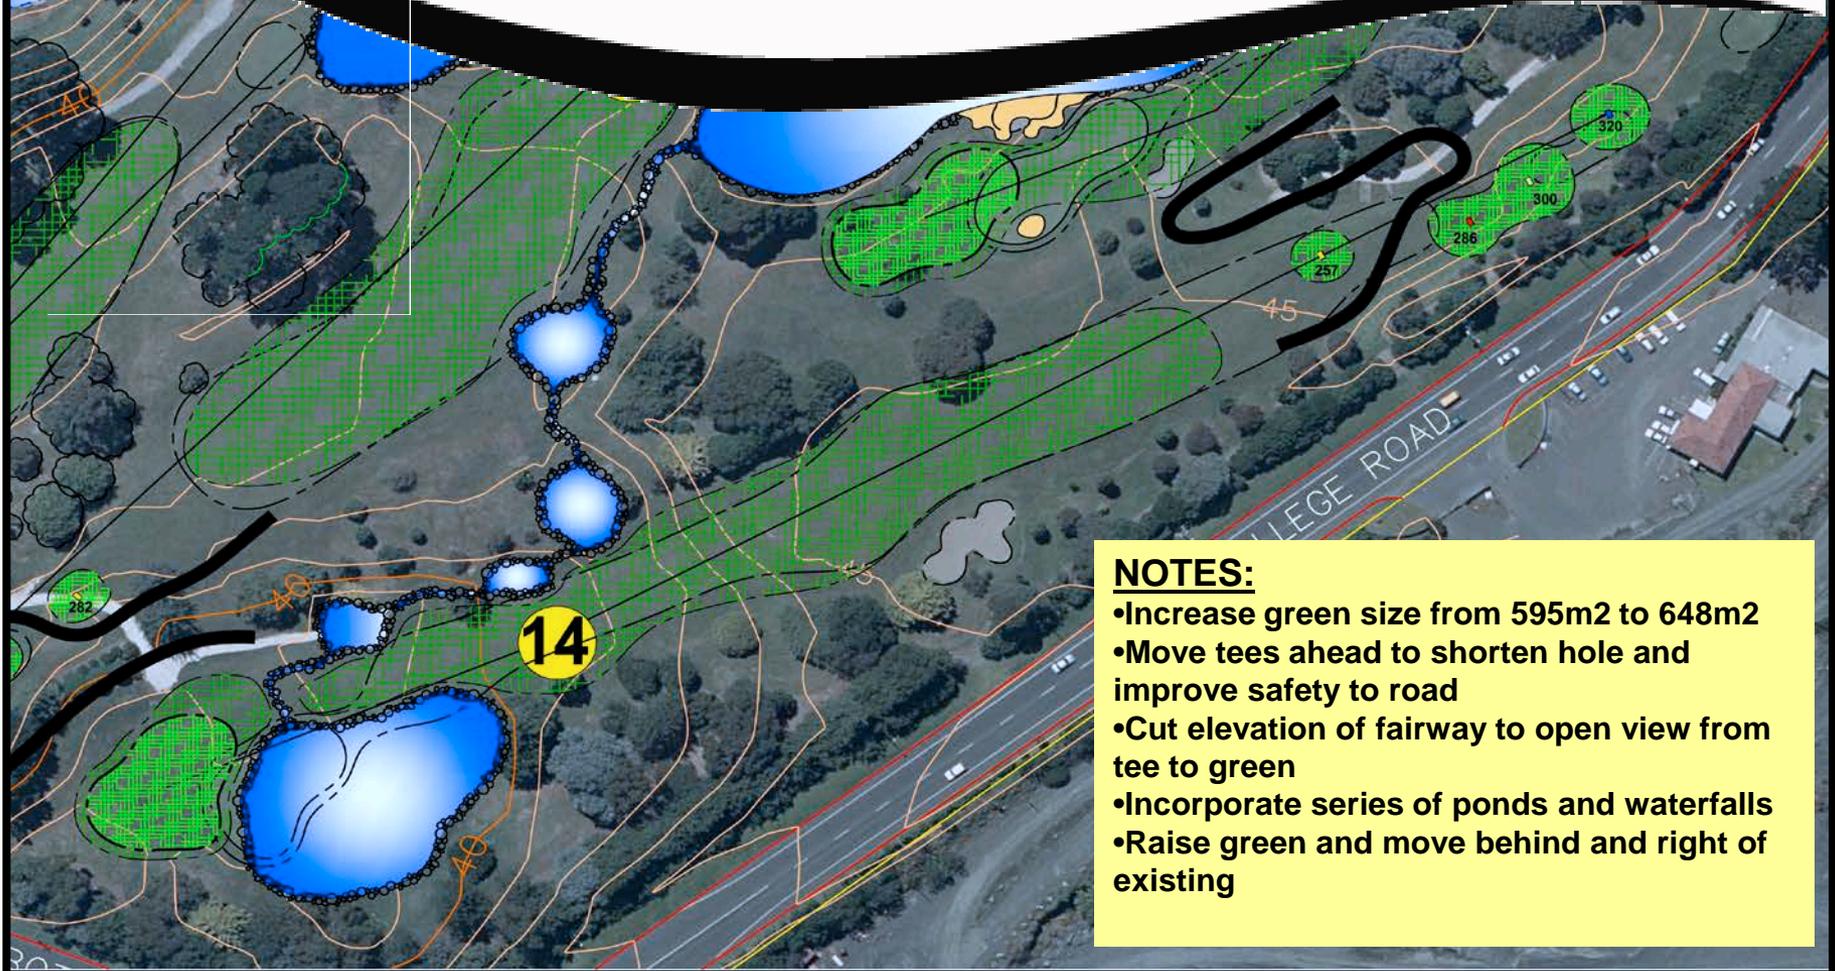

### NOTES:

- Increase green size from 595m<sup>2</sup> to 648m<sup>2</sup>
- Move tees ahead to shorten hole and improve safety to road
- Cut elevation of fairway to open view from tee to green
- Incorporate series of ponds and waterfalls
- Raise green and move behind and right of existing



REMUERA  
GOLF CLUB (INC.)


(Established 1935)

# 15

## Par 4

340 318 303 282

(Existing - 344 320 304)

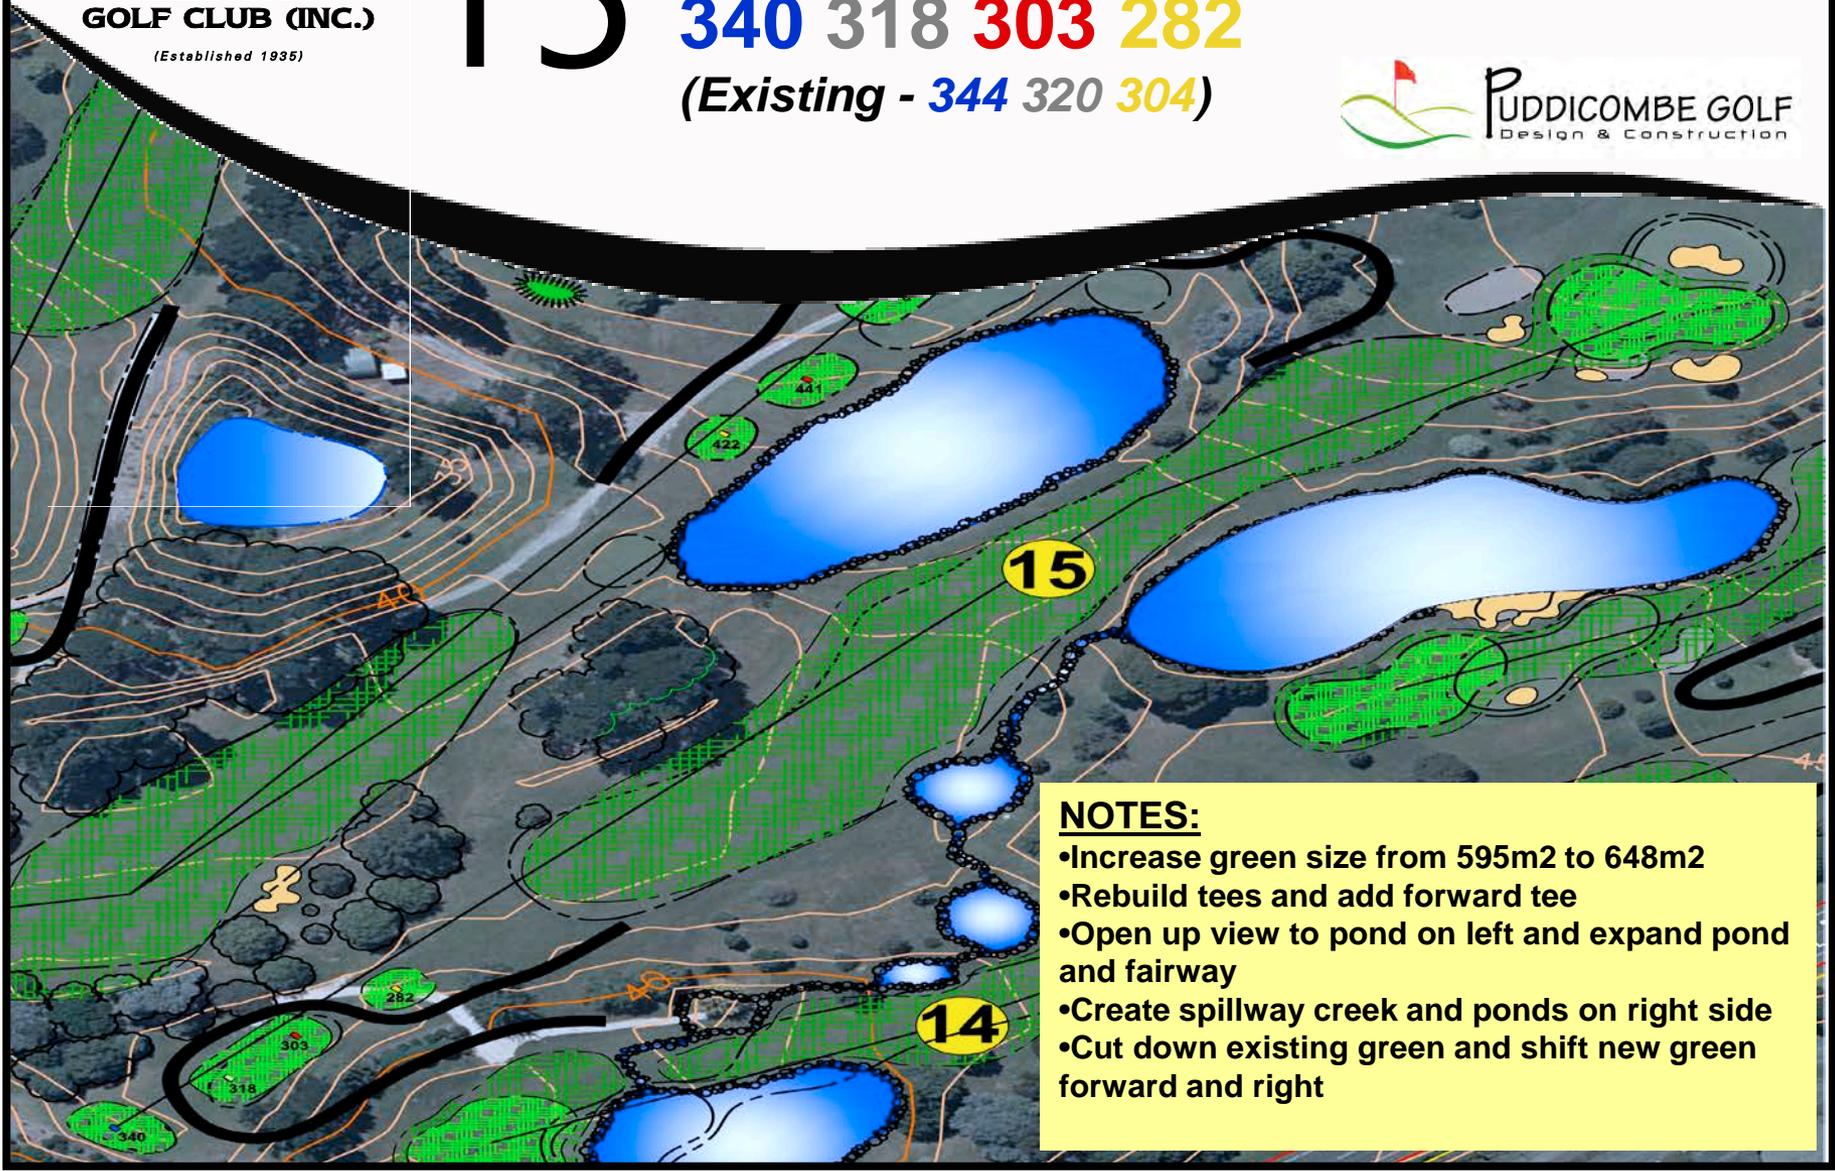

**NOTES:**

- Increase green size from 595m<sup>2</sup> to 648m<sup>2</sup>
- Rebuild tees and add forward tee
- Open up view to pond on left and expand pond and fairway
- Create spillway creek and ponds on right side
- Cut down existing green and shift new green forward and right



**REMUERA  
GOLF CLUB (INC.)**

*(Established 1935)*

# 16

## Par 5


**510 470 441 422**

*(Existing - 480 466 383)*



### NOTES:

- Increased green size from 473m<sup>2</sup> to 518m<sup>2</sup>
- Expand pond at tee to increase holding area
- Extend ridge on left side of fairway for safety to #15
- Add fairway bunker on left and mounding at end of fairway
- Expand fairway on the left and cut back fairway on the right
- Erect net fence to protect 18<sup>th</sup> tees

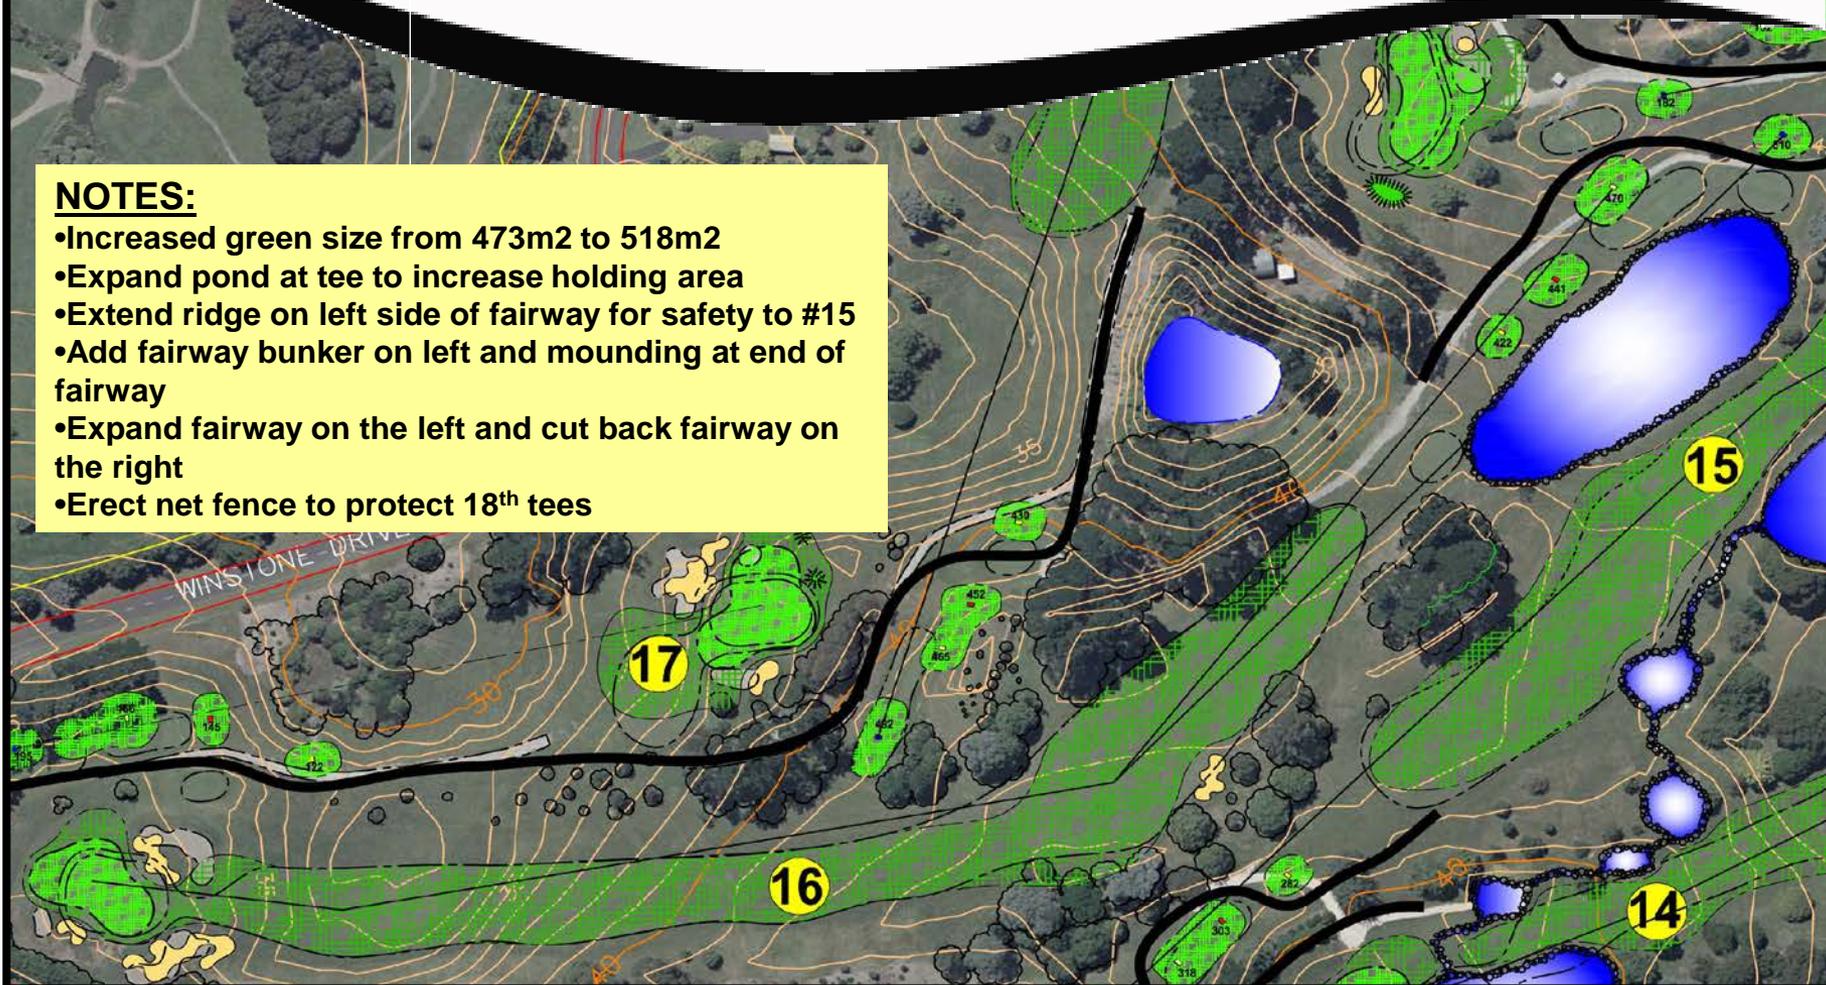



REMUERA  
GOLF CLUB (INC.)

(Established 1935)

# 17

## Par 3


195 166 **145** 122

(Existing - 184 166 151)



### NOTES:

- Increased green size from 390m<sup>2</sup> to 640m<sup>2</sup>
- New tees built to the left & additional forward tee
- Existing green site cut down with new green expanded to the left
- Old fairway lowered with newly created receptive fairway
- Incorporate landscape plantings behind green for backdrop
- Landscape left side of tees to naturalize entrance road area

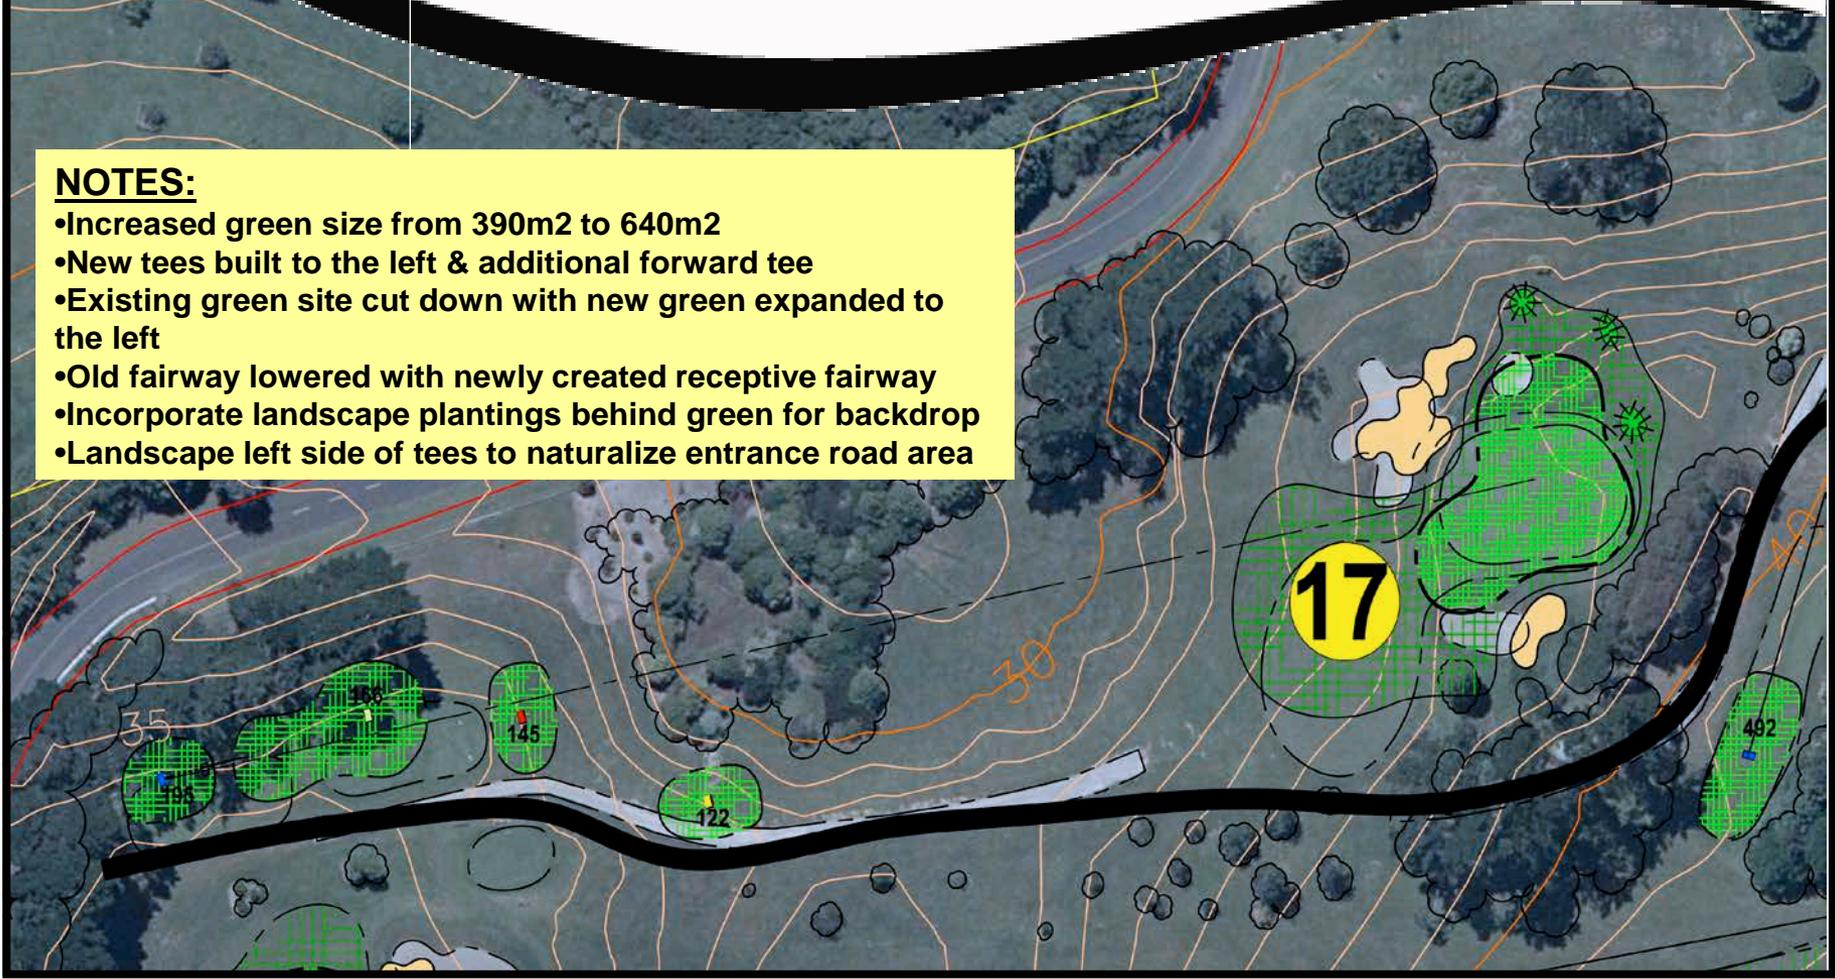



REMUERA  
GOLF CLUB (INC.)

(Established 1935)

# 18

## Par 5

492 465 452 430

(Existing - 464 448 400)



### NOTES:

- Green size changed from 655m2 to 645m2
- Built new tees creating more variation
- Developed permanent access road in front of #18 tee connecting to hole #16
- Added fairway bunkers on left 200 - 220m from white tee
- Removed pine & opened up left side of green approach
- New green developed right and behind existing green
- Create bunkering to create risk on back right pin